
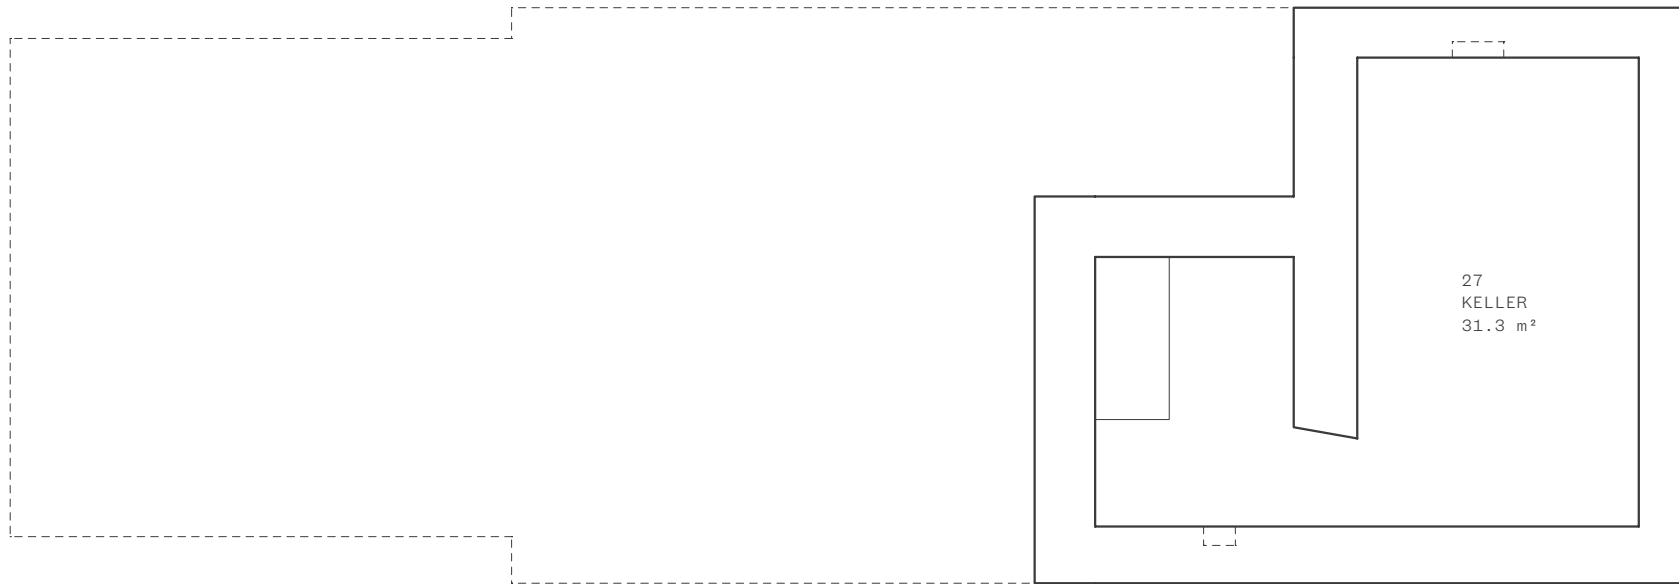


LS

OS1

OS2

 

LS

OS1

OS2

Um- und Zubau EFH
Wiedengasse 9, 6840 Götzis

objekt

Grundriss Keller - Bestand

plan

phase

Studie

massstab

1:100

format

A4

plan-nr.

B-04

datum

18.03.17

S A L
Architekturstudio
Ziviltechniker
Ardetzenbergstr. 51-4
6800 Feldkirch
+43(0)5522-93080
www.saal.studio