


1425.0
326.0
42.0
17.0
197.0
27.0
43.0

GALERIEGANGS

28.0
708.0
118.0
634.0
302.0
105.0

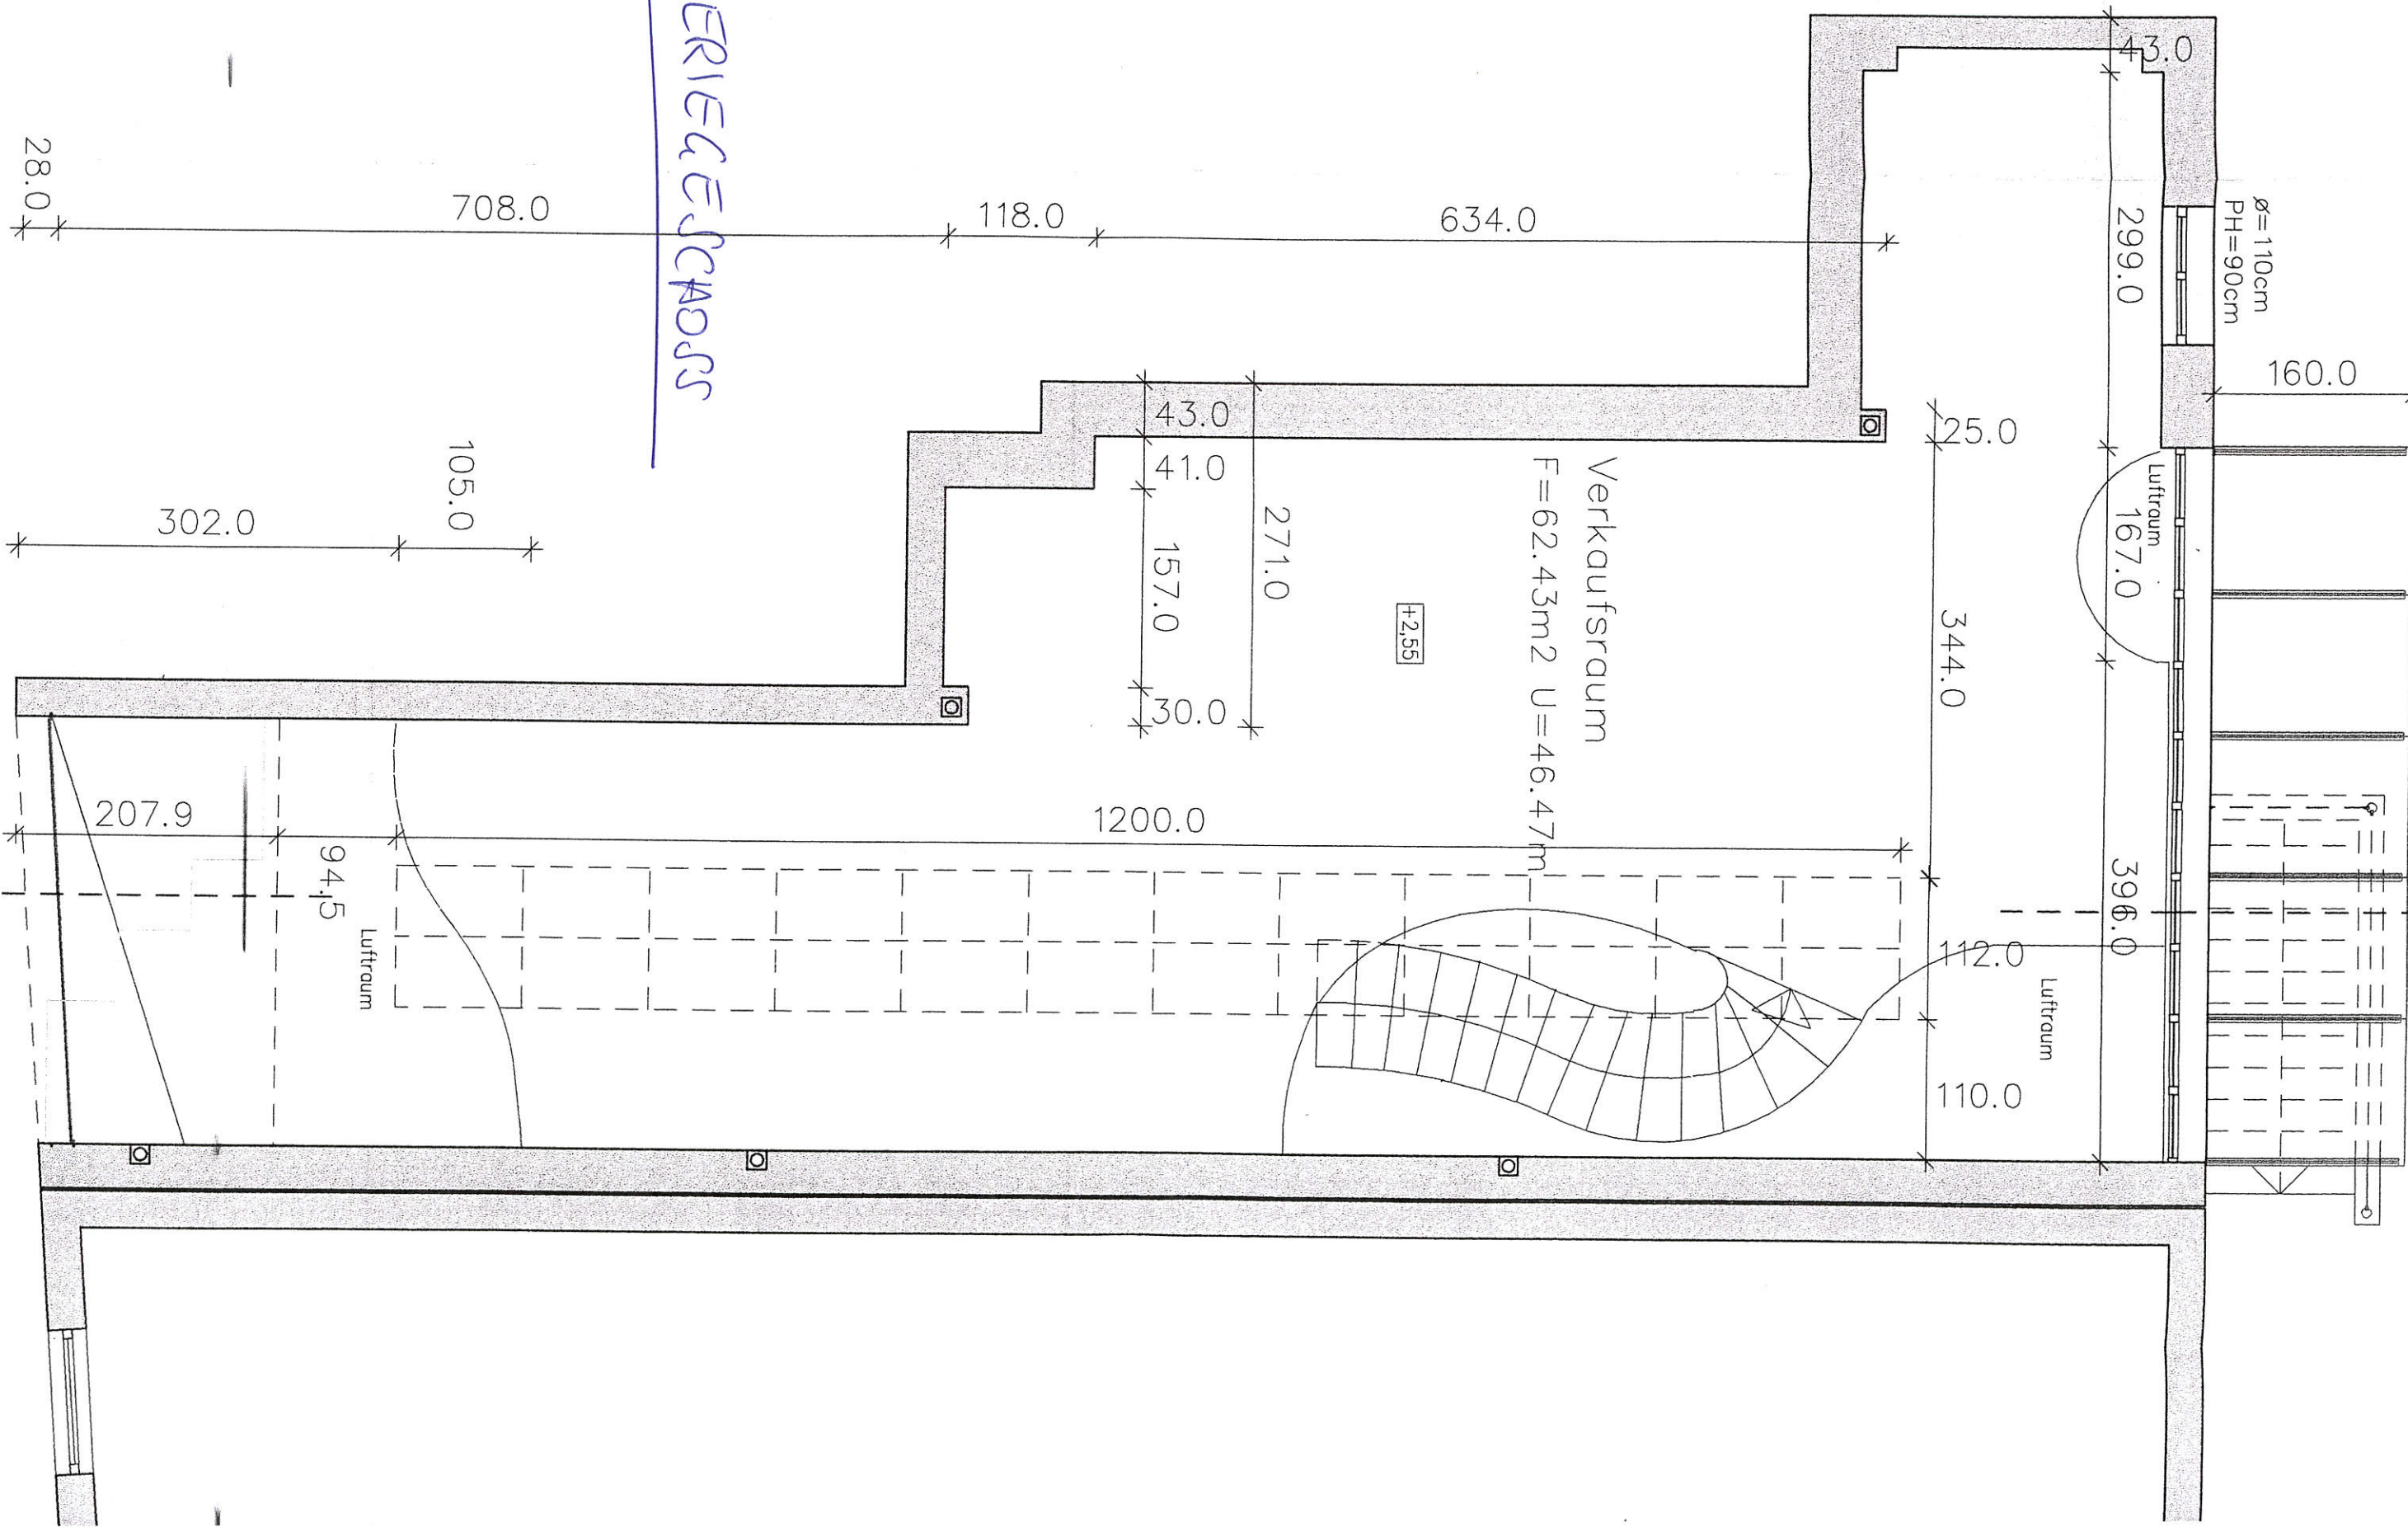

Verkaufsraum
F=62.43m² U=46.47m

±2.55

Luftraum
167.0

Luftraum

Luftraum

∅=110cm
PH=90cm

160.0

25.0

344.0

396.0

112.0

110.0

1200.0

271.0
43.0
41.0
157.0
30.0

207.9

94.15

A