


Keller

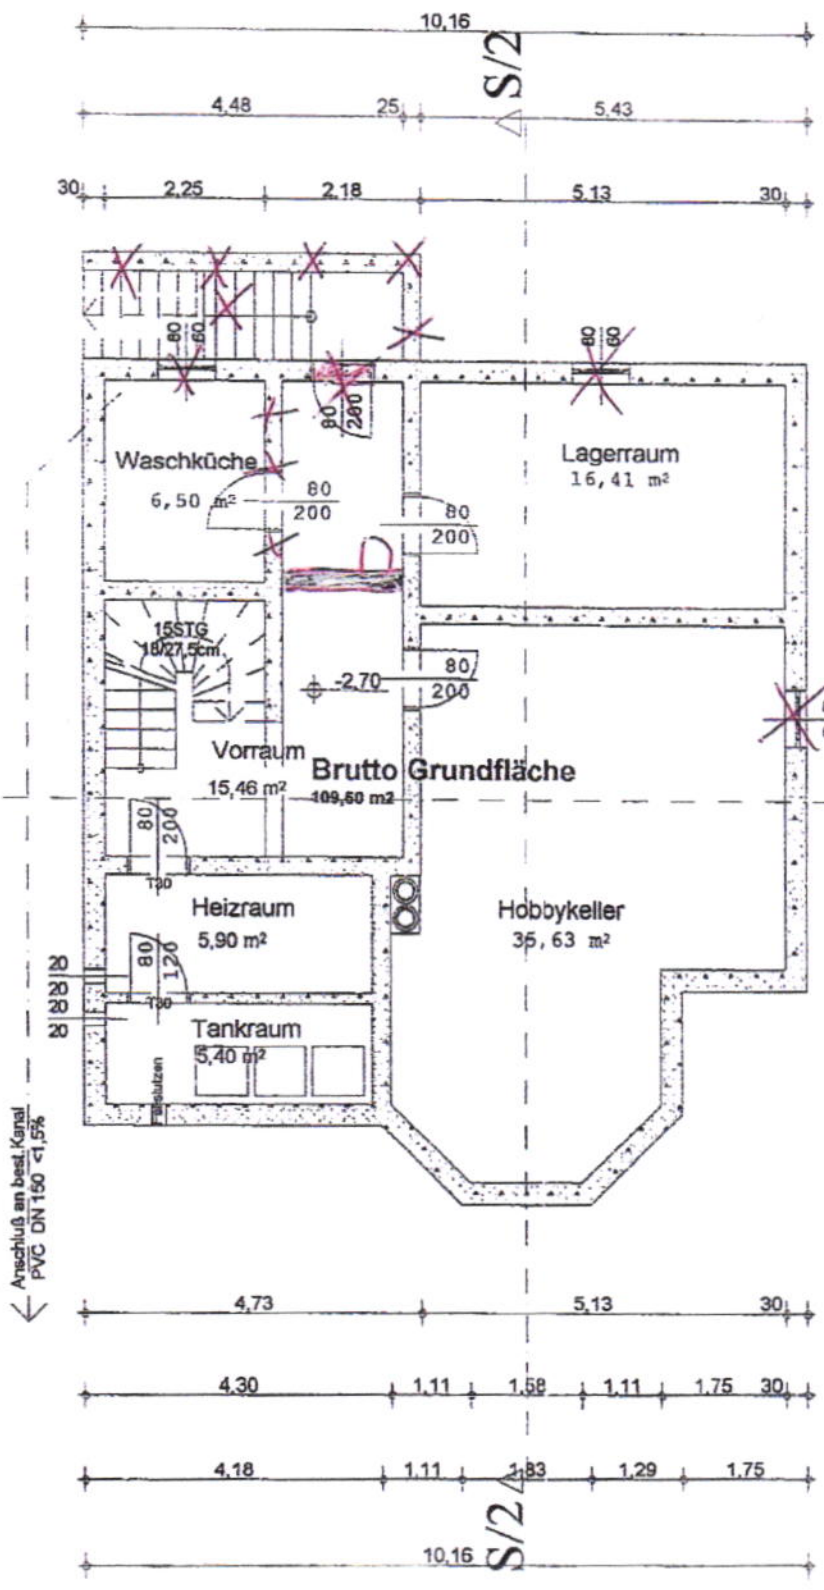

↙ Anschluß an best. Kanal
PVC DN 150 $\leq 1,5\%$

E