


Bauhvorhaben:	Zeichnungs-Nr.
DOPPELREIHENHAUS	107/20/A
Nutzfläche: 61,78 m ² pro Wohnungseinheit	Maßstab:
	1:50
Einreih- u. Powerplan	Notiz:
	15.1.58

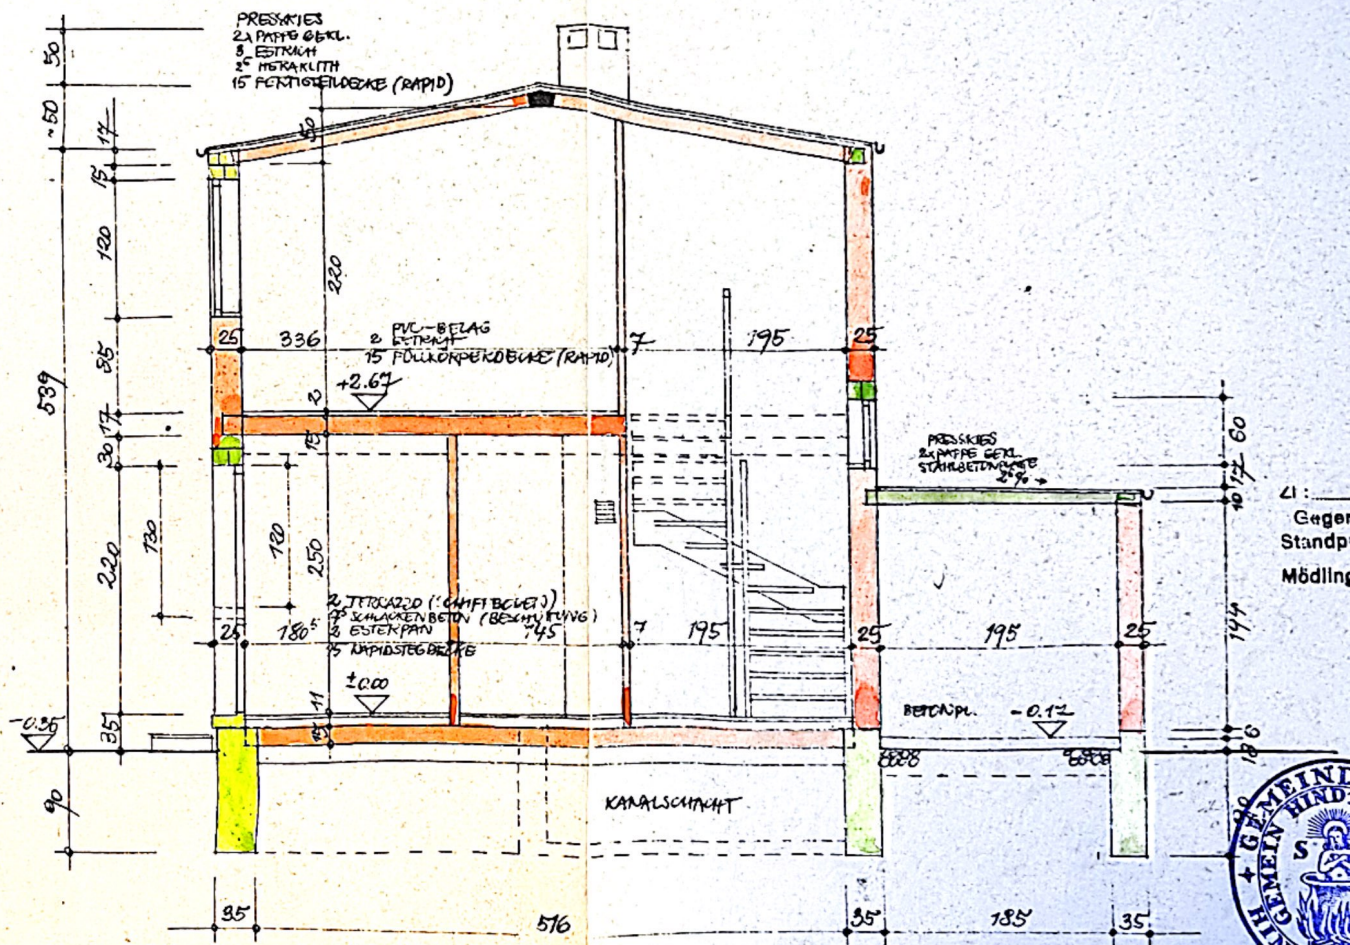

QUERSCHNITT A


Der kommissar
vom 13. Mai 1958

der Bausachverständige

Handwritten signature





OBERGESSKUSSGRUNDRISS

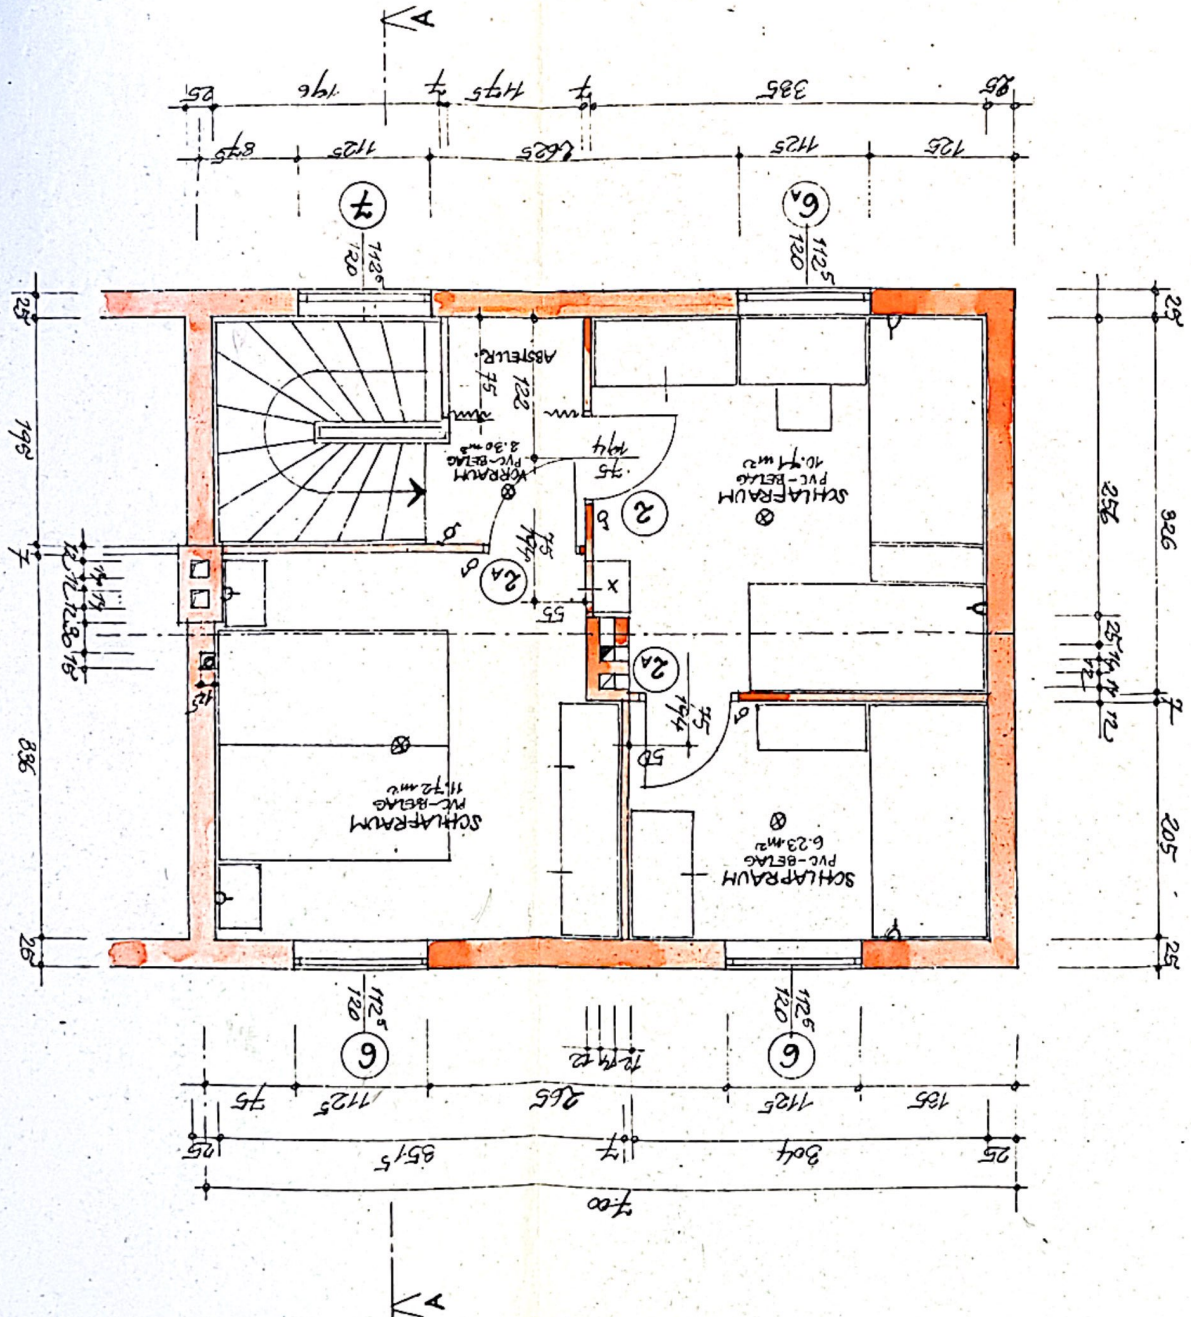




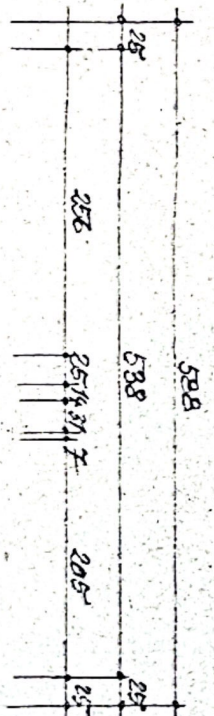

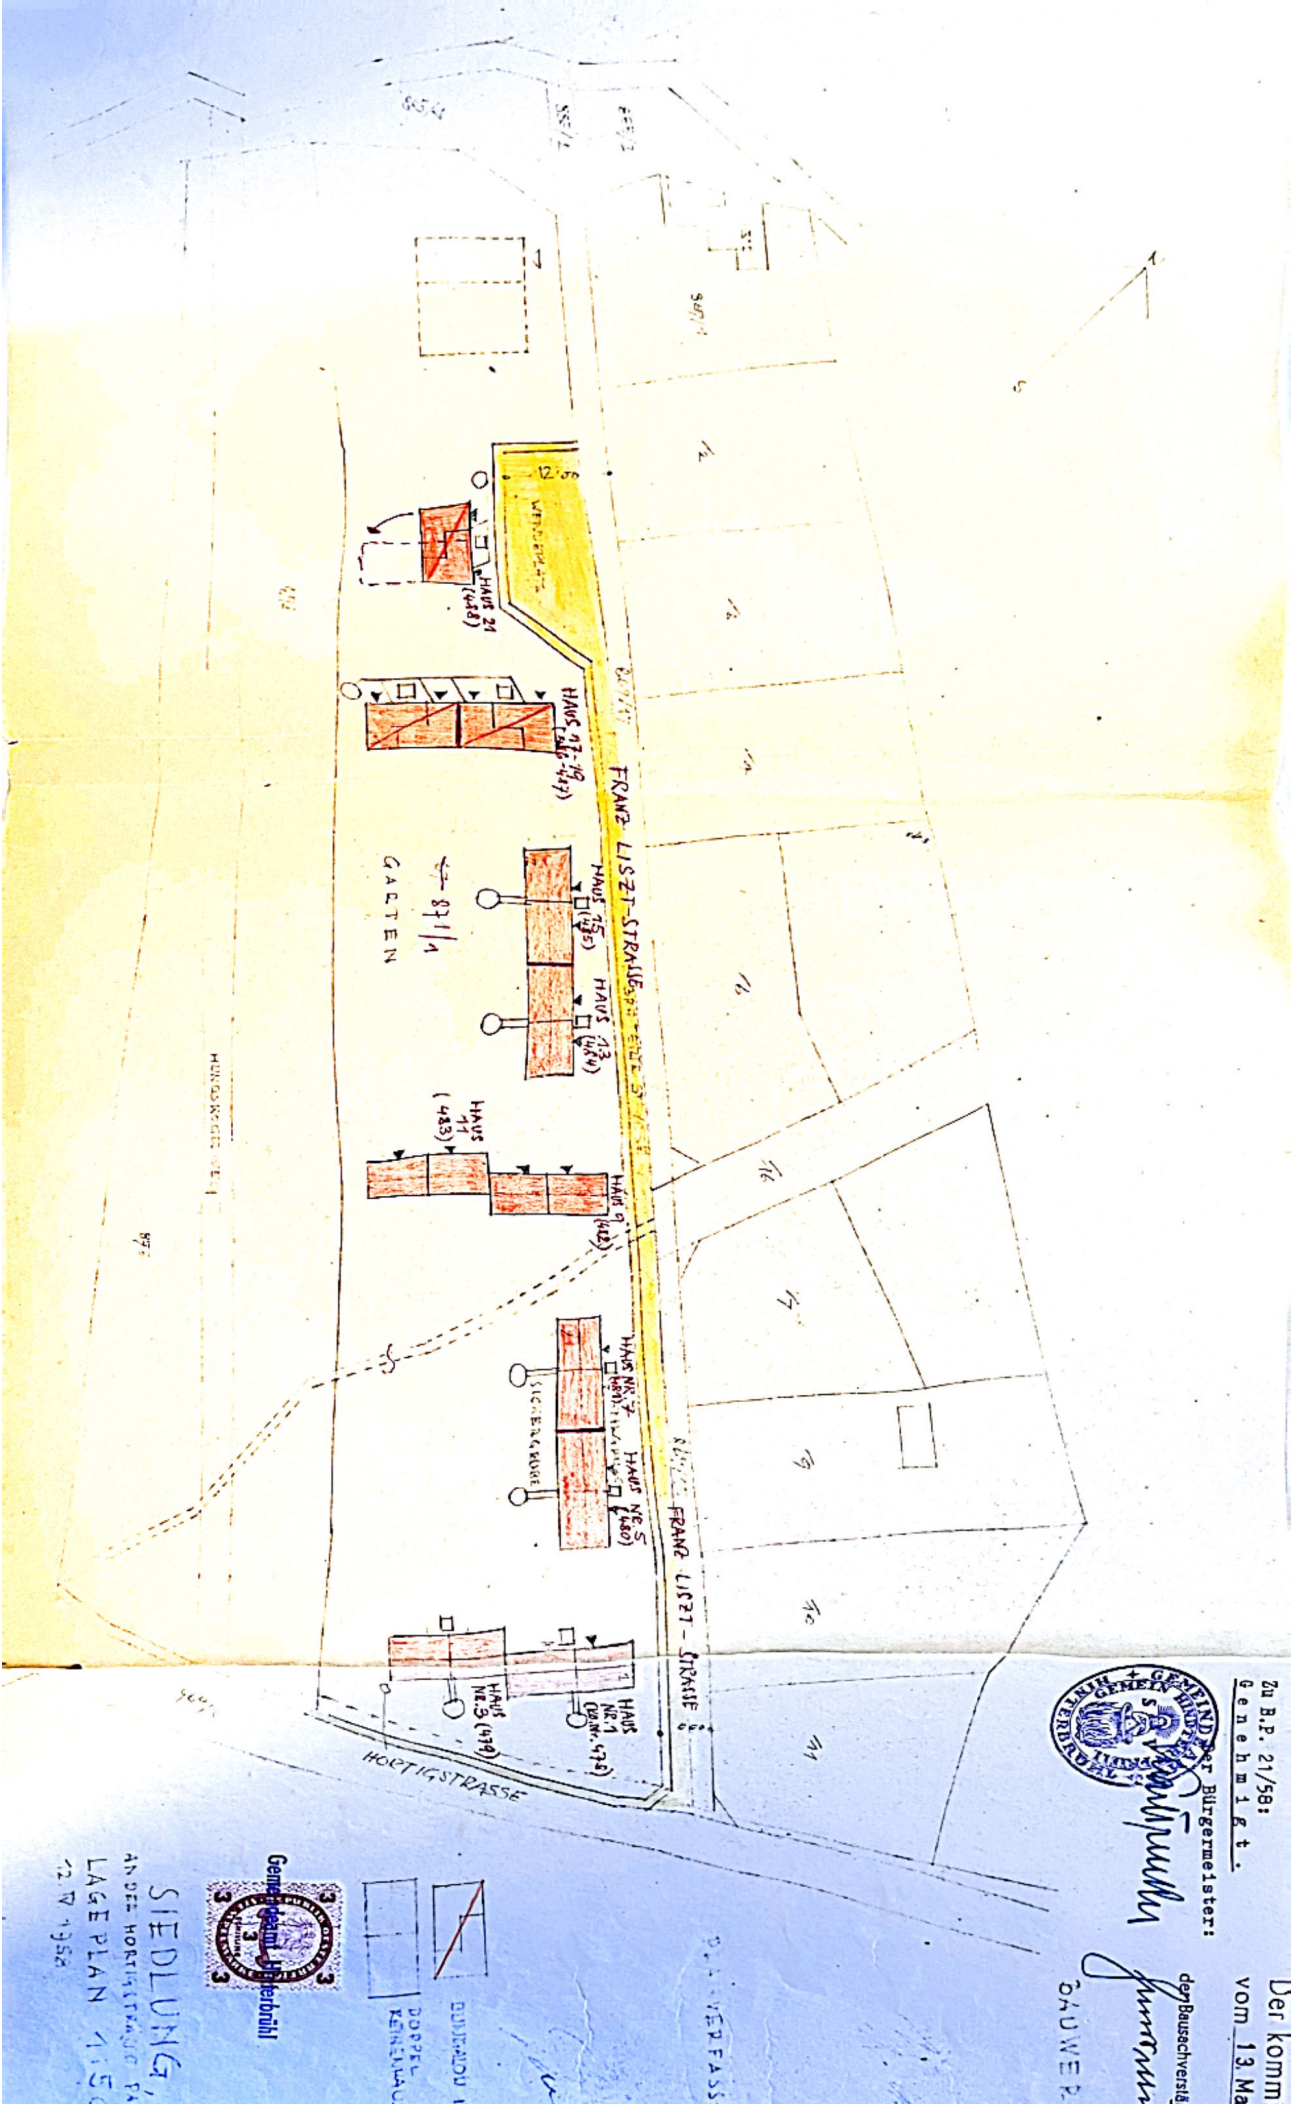


Zu B.P. 21/58:
Genehmigt.
der Bürgermeister:

Der Komm.
vom 13. Ma
der Beisitzer:
BAUWER



SEDLUNG
AN DER HORTIGSTRASSE 1A
LAGEPLAN 1:500
12. IV 1958

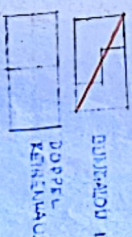

Zu B.P. 21/58:
G e n e h m i g t .

Der kommissionellen Verhandlung
vom 13. Mai 1958 19 vorgelegen.




Der Bürgermeister:


der Bausachverständige

der Verhandlungsleiter


BAUWERBER

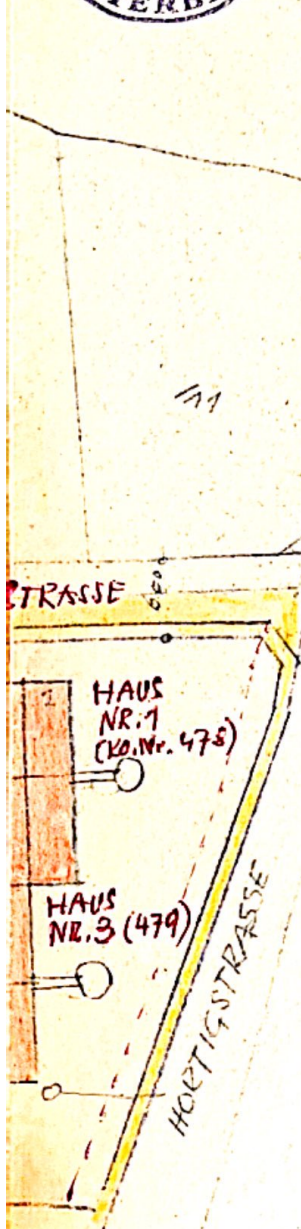

PLANVERFASSER

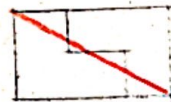

EINGESCHOSSIG

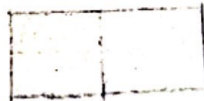

DOPPEL
REIHENHAUS ZWEIFGESCHOSSIG



SIEDLUNG,
AN DER HORTIGSTRASSE PARZ. 871
LAGEPLAN 1:500.
12. IV. 1958